


**LEGEND**

- EXISTING ROAD CENTERLINE
- EXISTING STORM SEWER
- EXISTING SANITARY SEWER
- EXISTING WATERMAIN OR SERVICE
- b --- EXISTING U/G BELL LINES (LOCATIONS TO BE CONFIRMED)
- g --- EXISTING U/G GAS LINES (LOCATIONS TO BE CONFIRMED)
- PROPOSED WATERMAIN OR SERVICE
- o HP EXISTING HYDRO POLE
- o SIGN EXISTING SIGN
- o CB EXISTING CATCH BASIN
- o CBMH EXISTING CATCH BASIN MANHOLE
- o MH EXISTING SANITARY MANHOLE
- o CS EXISTING CURB STOP
- o HYD EXISTING HYDRANT
- o WV EXISTING WATER VALVE
- o REDUCER EXISTING REDUCER
- o CS PROPOSED CURB STOP
- o HYD PROPOSED HYDRANT
- o WV PROPOSED WATER VALVE

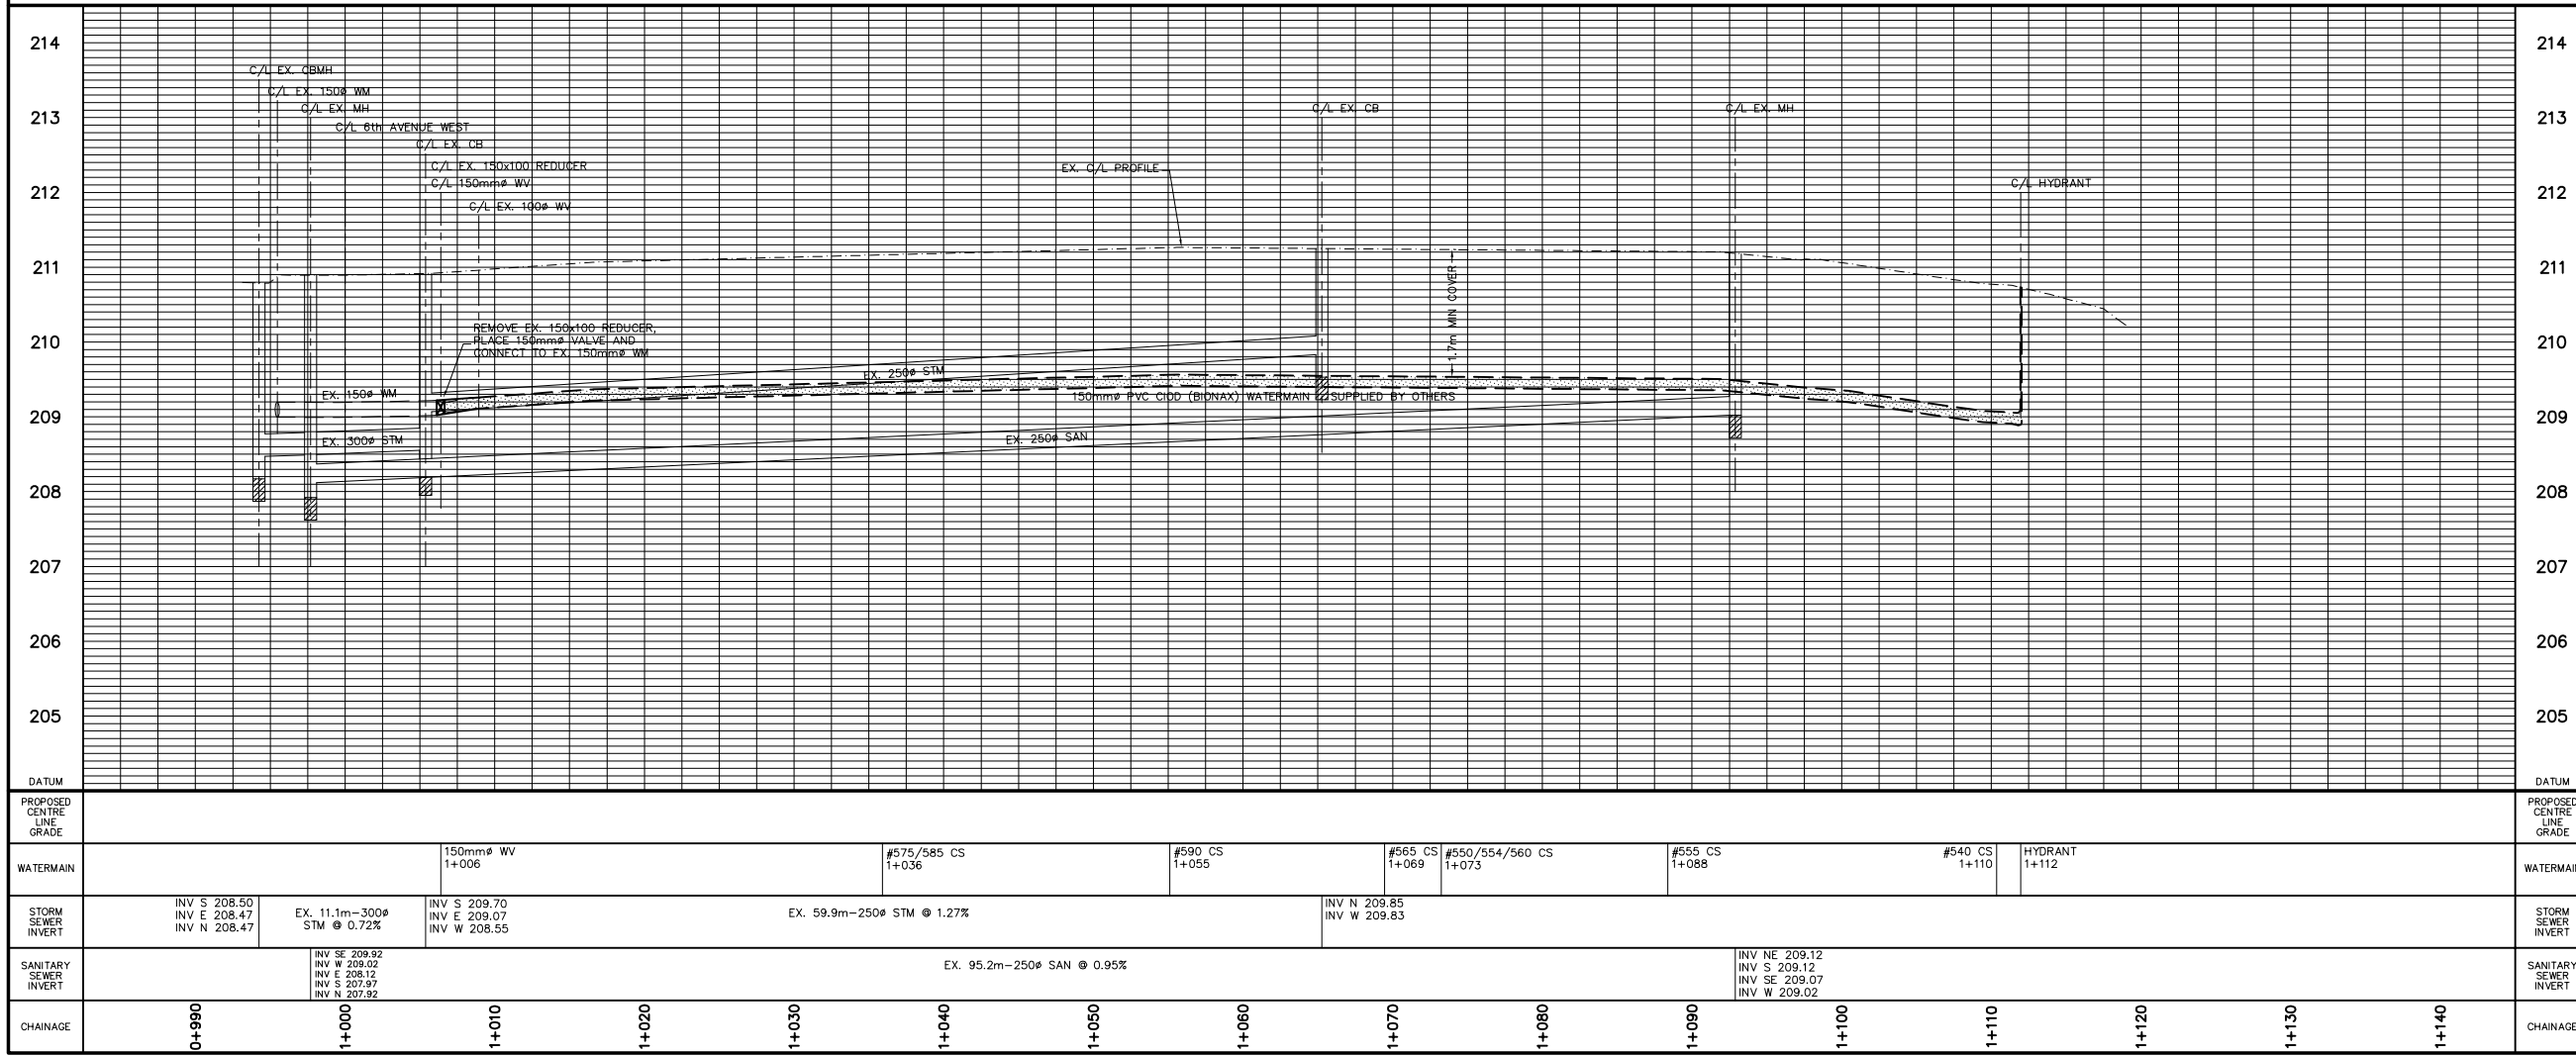

**BENCHMARK ELEV. - 211.71m**  
TOP NUT ON FIRE HYDRANT LOCATED AT WEST END OF 11th STREET 'A' WEST.

THE POSITION OF POLE LINES, CONDUITS, WATERMANS, SEWERS AND OTHER UNDERGROUND AND OVERGROUND UTILITIES AND STRUCTURES IS NOT NECESSARILY SHOWN ON THE CONTRACT DRAWINGS, AND, WHERE SHOWN, THE ACCURACY OF THE POSITION OF SUCH UTILITIES AND STRUCTURES IS NOT GUARANTEED.

BEFORE STARTING WORK, THE CONTRACTOR SHALL INFORM HIMSELF OF THE EXACT LOCATION OF ALL SUCH UTILITIES AND STRUCTURES, AND SHALL ASSUME ALL LIABILITY FOR ANY DAMAGE TO THEM.

LICENSED PROFESSIONAL ENGINEER

J. B. SLOCOMBE

PROVINCE OF ONTARIO

NO.	DATE	REVISION DESCRIPTION	CH'KD
4	JAN 13/09	ISSUED FOR TENDER	J.B.S.
3	NOV 25/08	PER CITY COMMENTS	J.B.S.
2	NOV 7/08	ADDITIONAL WATERMAIN NOTES	J.B.S.
1	OCT 27/08	PER CITY COMMENTS	J.B.S.

**Gmsby and Mannerow ENGINEERS**

**11th STREET 'A' WEST**

**WATERMAIN REPLACEMENT**

**CITY OF OWEN SOUND**

**PLAN & PROFILE**

DRAWN BY :	APPROVED BY :	PROJECT NO. :	DRAWING NO. :
E.J.T.	J.B.S.	M-1598	1
DESIGNED BY :	DATE :	SCALE :	
J.B.S.	OCT 10/08	1:250	

Plotted On: JANUARY 13, 2009 M1598PPE1.DWG