
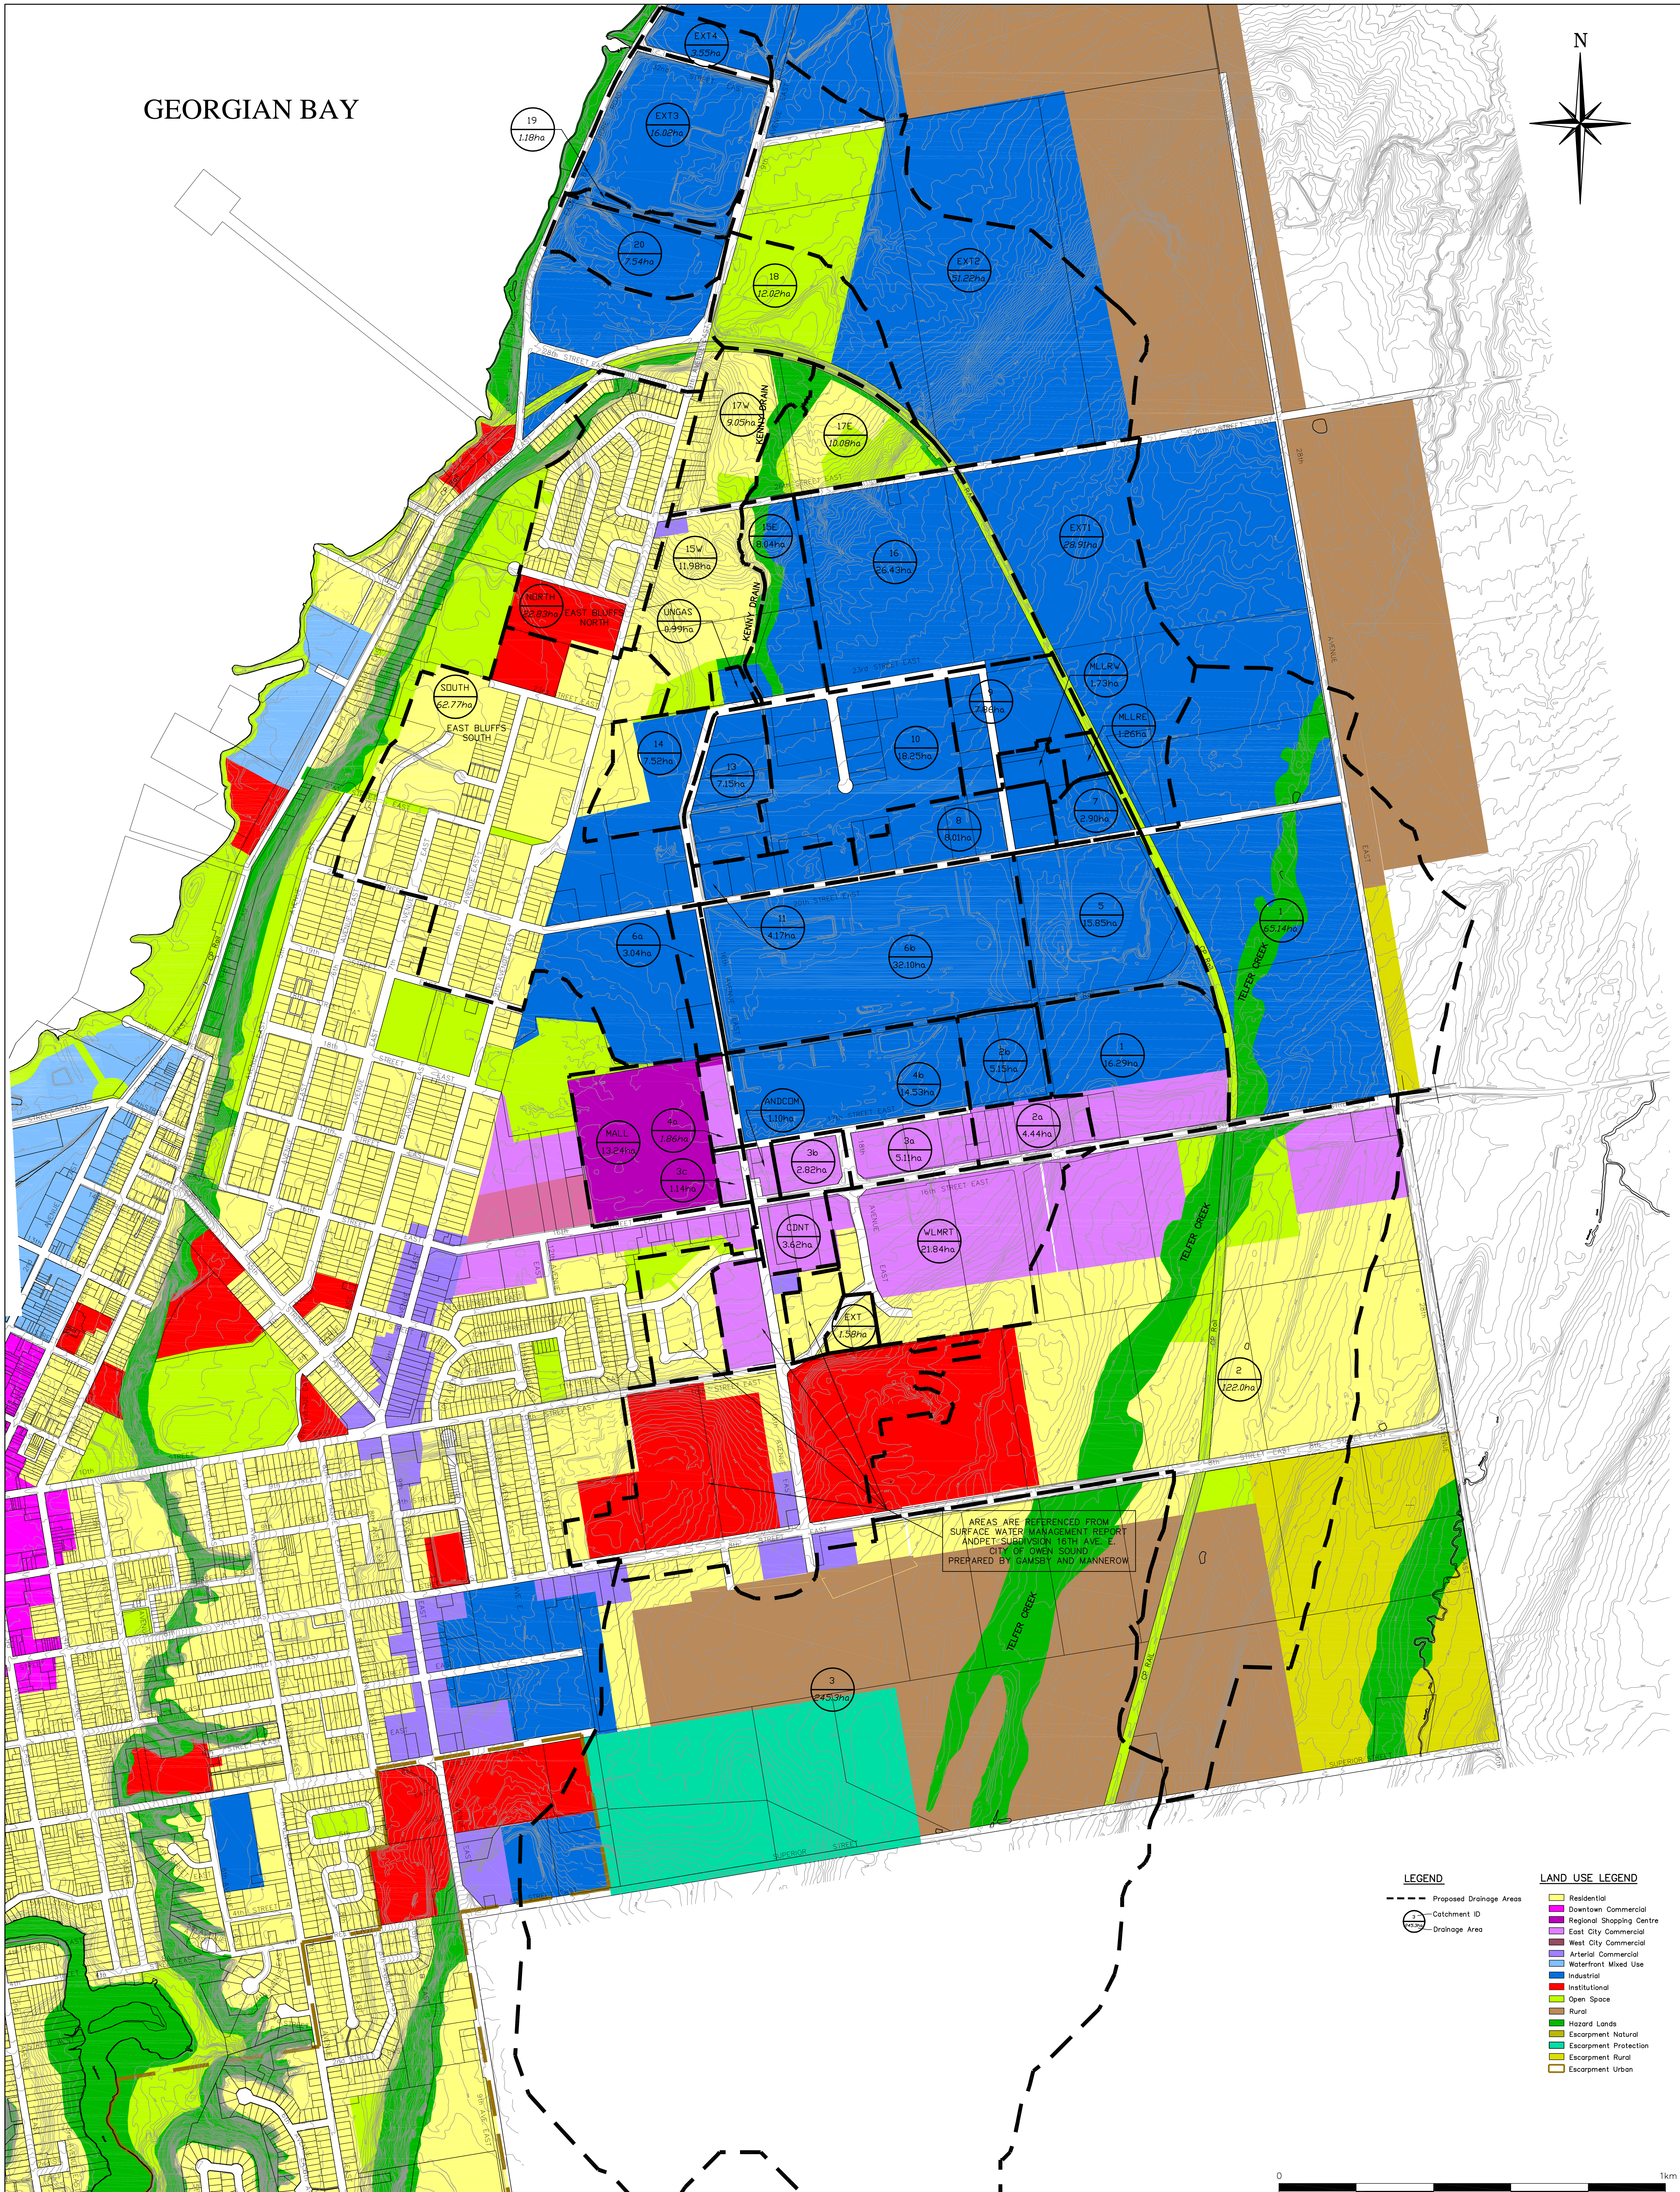


# GEORGIAN BAY

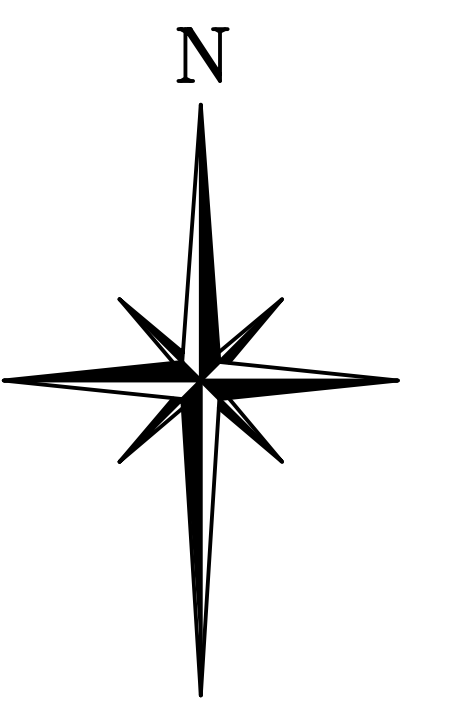

AREAS ARE REFERENCES FROM SURFACE WATER MANAGEMENT REPORT AND PLOT SUPERVISION 16TH AVE. E. CITY OF OWEN SOUND PREPARED BY GANSEY AND MANNEROW

- LEGEND**
- Proposed Drainage Areas
  - Catchment ID
  - Drainage Area
- LAND USE LEGEND**
- Residential
  - Downtown Commercial
  - Regional Shopping Centre
  - East City Commercial
  - West City Commercial
  - Arterial Commercial
  - Waterfront Mixed Use
  - Industrial
  - Institutional
  - Open Space
  - Rural
  - Hazard Lands
  - Escarpment Natural
  - Escarpment Protection
  - Escarpment Rural
  - Escarpment Urban

1. This drawing is the exclusive property of R. J. Burnside & Associates Limited and the reproduction of any part without prior written consent of this office is strictly prohibited.  
 2. The contractor shall verify all dimensions, levels, and details on site and report any discrepancies or omissions to this office prior to construction.  
 3. This drawing is to be read and understood in conjunction with all other plans and documents applicable to this project.  
 4. Do not scale the drawings.

No.	Issue / Revision	Date
1.	Draft Submission	October 15, 2007
2.	Final Submission	January 2008

**BURNSIDE**  
 R. J. Burnside & Associates Limited  
 3 Royal Crescent, Collingwood, Ontario  
 telephone (705) 446-2515 fax (705) 446-2399  
 web www.rjburnside.com

Client: CITY OF OWEN SOUND  
 808 SECOND AVENUE E.  
 OWEN SOUND, ONTARIO  
 N4K 2H4

Drawing Title: EAST OWEN SOUND  
 STORM CATCHMENT AREAS  
 WITH OFFICIAL PLAN

Drawn By: J.D.R.  
 Scale: 1:5000

Checked By: D.M.  
 Project No: MCG 10665

Drawing No: SWM1